




LEGEND

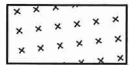

LOW PERENNIALS/
GROUND COVERS

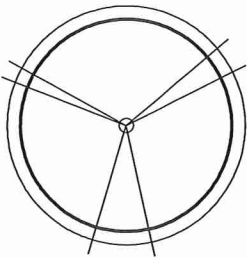

LARGE SHRUBS/
DECIDUOUS TREES

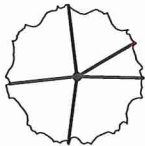

SHRUBS



HERBACEOUS
PERENNIALS /
SMALL SHRUBS




EMERGENTS




HERBACEOUS
PERENNIALS



FERNS

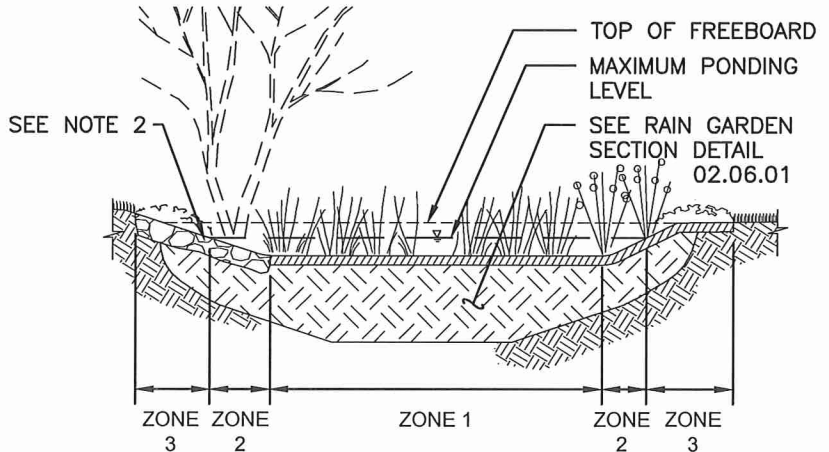


SECTION A-A
NTS

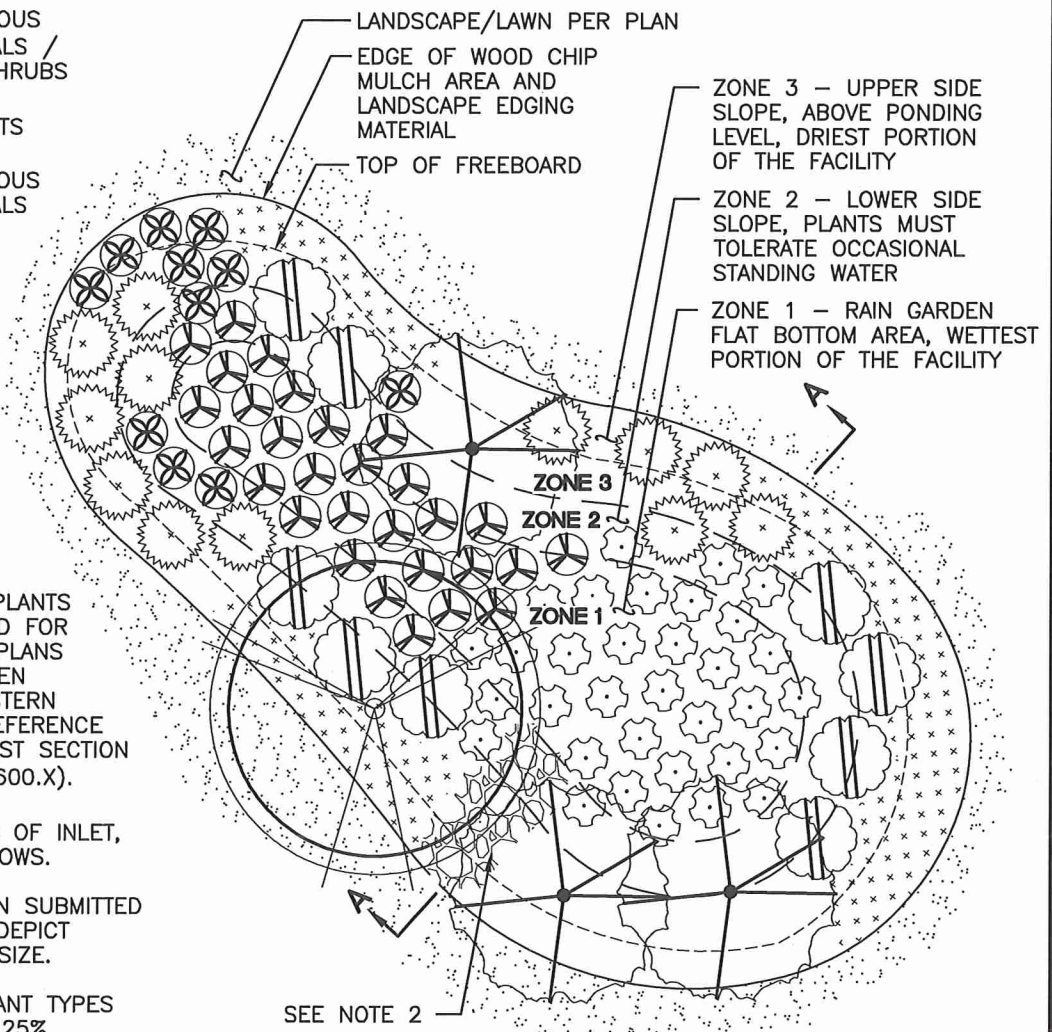

PLAN
NTS

NOTES

1. FOR GUIDANCE ON PLANTS FOR EACH ZONE AND FOR EXAMPLE PLANTING PLANS SEE THE RAIN GARDEN HANDBOOK FOR WESTERN WASHINGTON AND REFERENCE PLANT EXCLUSION LIST SECTION (DESIGN STANDARD 600.X).
2. KEEP PLANTS CLEAR OF INLET, OUTLET AND OVERFLOWS.
3. PLANTING ZONE PLAN SUBMITTED FOR REVIEW SHALL DEPICT PLANTS AT MATURE SIZE.
4. DISTRIBUTION OF PLANT TYPES SHALL NOT EXCEED 25% RHIZOMATOUS/SPREADING PLANT TYPES.

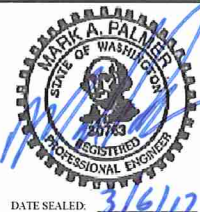

**CITY OF
PUYALLUP**
OFFICE
of
THE CITY ENGINEER

**RAIN GARDEN
PLANTING ZONES**

DRAWN BY V STOCKMAN	CHECKED BY TED HILL	APPROVED BY MARK PALMER	REVISED BY X	DATE REVISED: XX/XX/XX XX/XX/XX XX/XX/XX	CITY STANDARD
FILE NAME E:\DWG\COMMON\STDS\CITY\STDS\02_SD\02.06\02.06.02	DATE APPROVED 02/24/2017	SCALE NTS			02.06.02

DATE SEALED: 3/6/12