




**LEGEND**

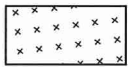

LOW PERENNIALS/  
GROUND COVERS

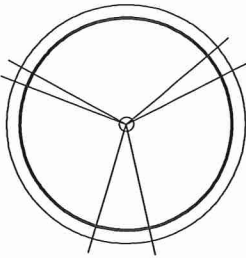

LARGE SHRUBS/  
DECIDUOUS TREES

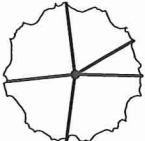

SHRUBS



HERBACEOUS  
PERENNIALS /  
SMALL SHRUBS




EMERGENTS




HERBACEOUS  
PERENNIALS



FERNS

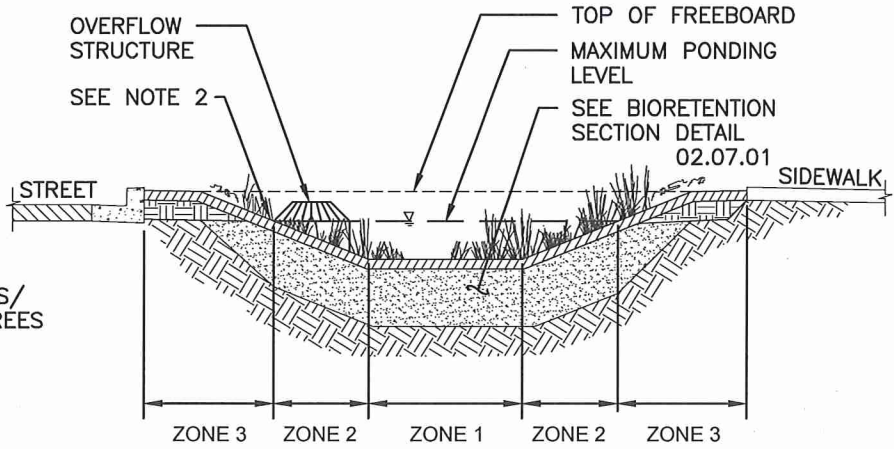

**SECTION A-A**  
NTS

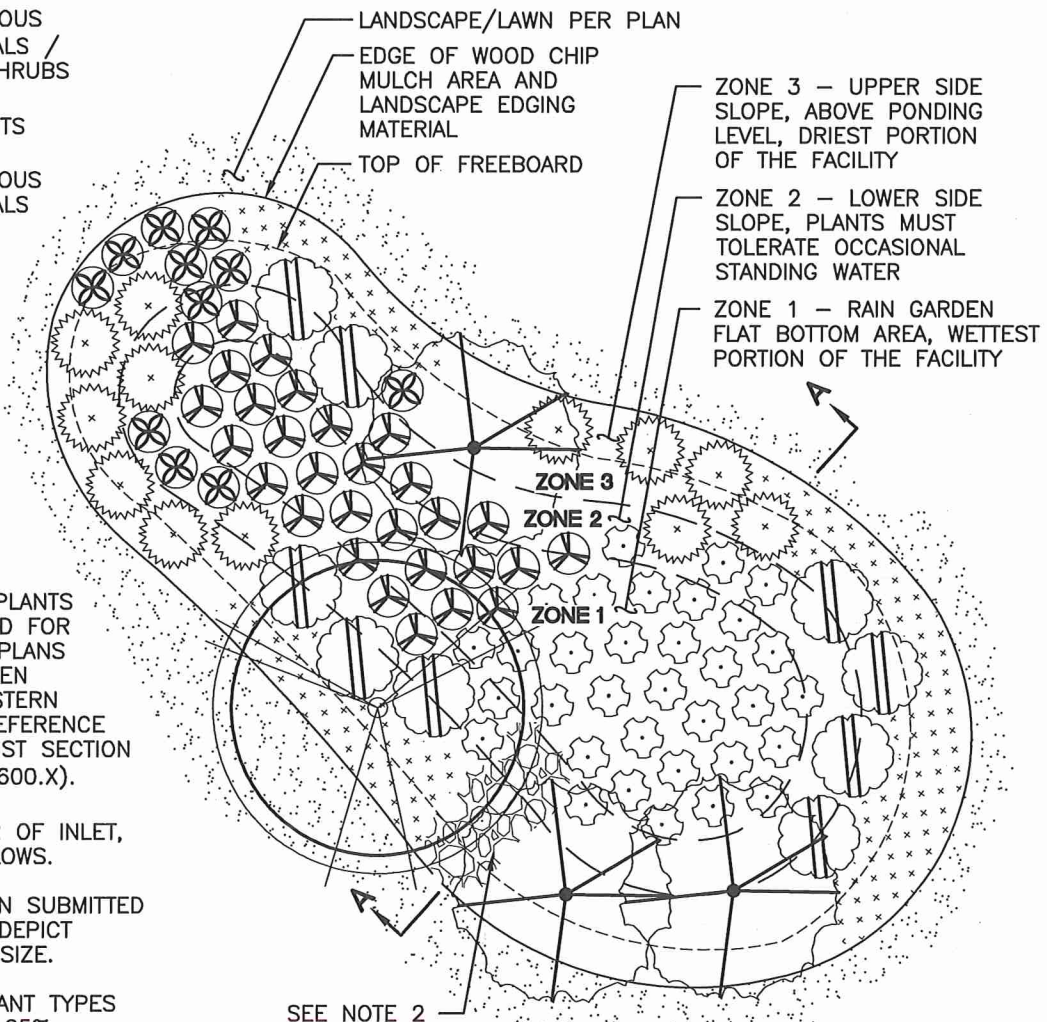

**PLAN**  
NTS

**NOTES**

1. FOR GUIDANCE ON PLANTS FOR EACH ZONE AND FOR EXAMPLE PLANTING PLANS SEE THE RAIN GARDEN HANDBOOK FOR WESTERN WASHINGTON AND REFERENCE PLANT EXCLUSION LIST SECTION (DESIGN STANDARD 600.X).
2. KEEP PLANTS CLEAR OF INLET, OUTLET AND OVERFLOWS.
3. PLANTING ZONE PLAN SUBMITTED FOR REVIEW SHALL DEPICT PLANTS AT MATURE SIZE.
4. DISTRIBUTION OF PLANT TYPES SHALL NOT EXCEED 25% RHIZOMATOUS/SPREADING PLANT TYPES.

SEE NOTE 2



**CITY OF  
PUYALLUP**  
OFFICE  
of  
THE CITY ENGINEER

**BIORETENTION  
PLANTING ZONES**

DRAWN BY V STOCKMAN	CHECKED BY TED HILL	APPROVED BY MARK PALMER	REVISED BY X	DATE REVISED: XX/XX/XX XX/XX/XX XX/XX/XX	CITY STANDARD
FILE NAME F:\DWG\COMMON\STD\SD\CITY\STD\SD\02.07.02.07.05	DATE APPROVED 02/27/2017	SCALE NTS			02.07.05

DATE SEALED: 3/6/17